


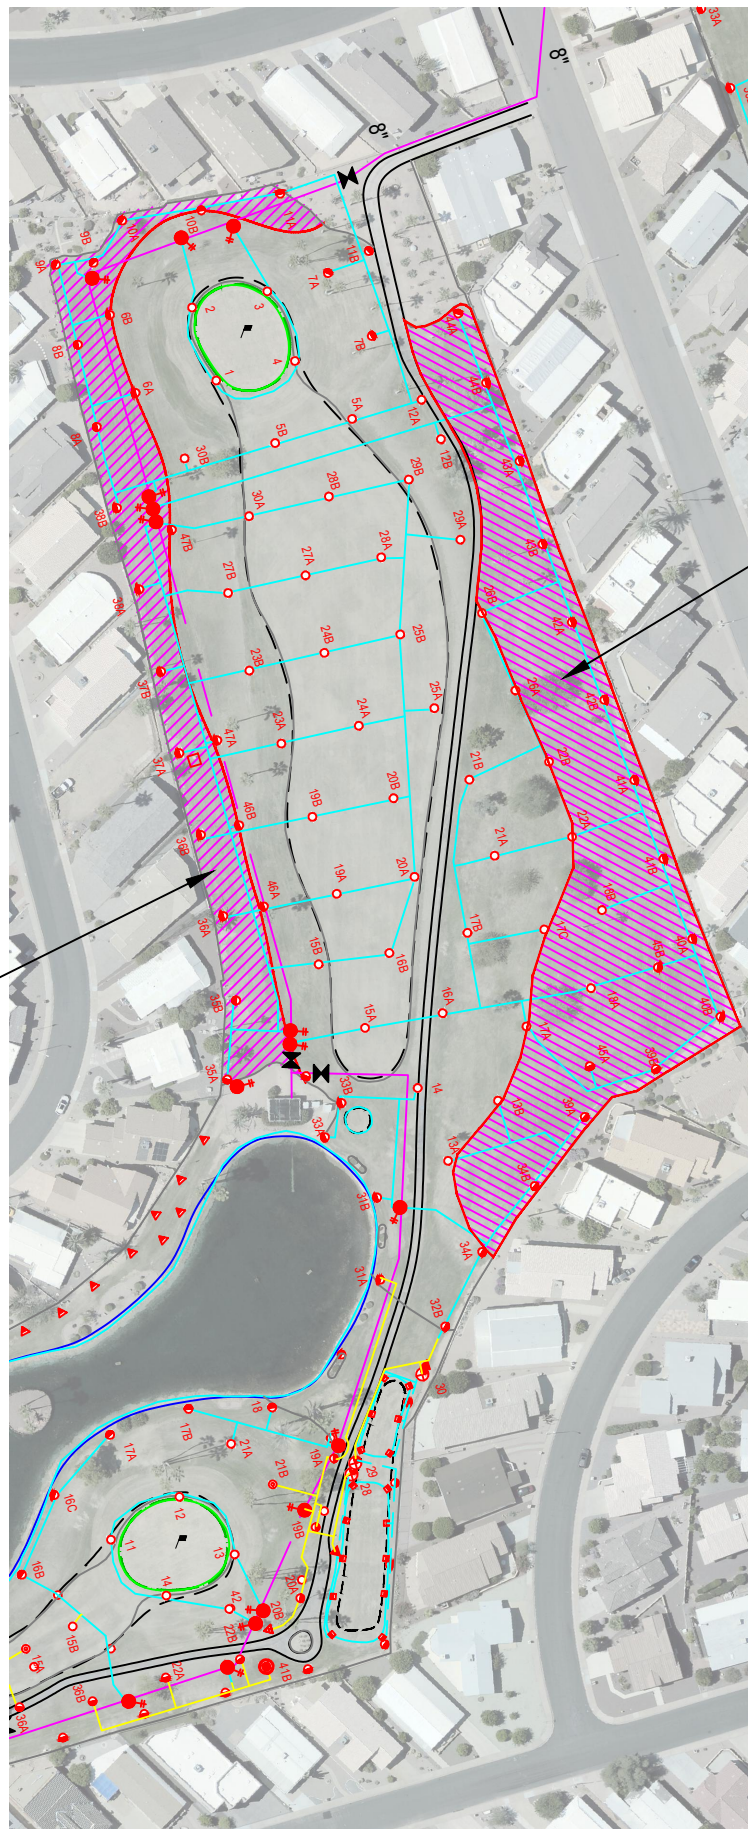

**TURF CONVERSION TO  
LOW WATER USE  
LANDSCAPE**  
(28,915 sq.ft.)

**TURF CONVERSION TO  
LOW WATER USE  
LANDSCAPE**  
(56,740 sq.ft.)

  
NOT TO SCALE

# WATER CONSERVATION PLAN

Gary Brawley, American Society of Golf Course Architects

Gary Brawley Golf Design • PO Box 6483 • Peoria, Arizona USA 85385 • P: (602) 617-0038 • Email: gary@gbgolfdesign.com  
July 13, 2025 • Version 6.0

**5**  
Par 4